


EAST ELEVATION

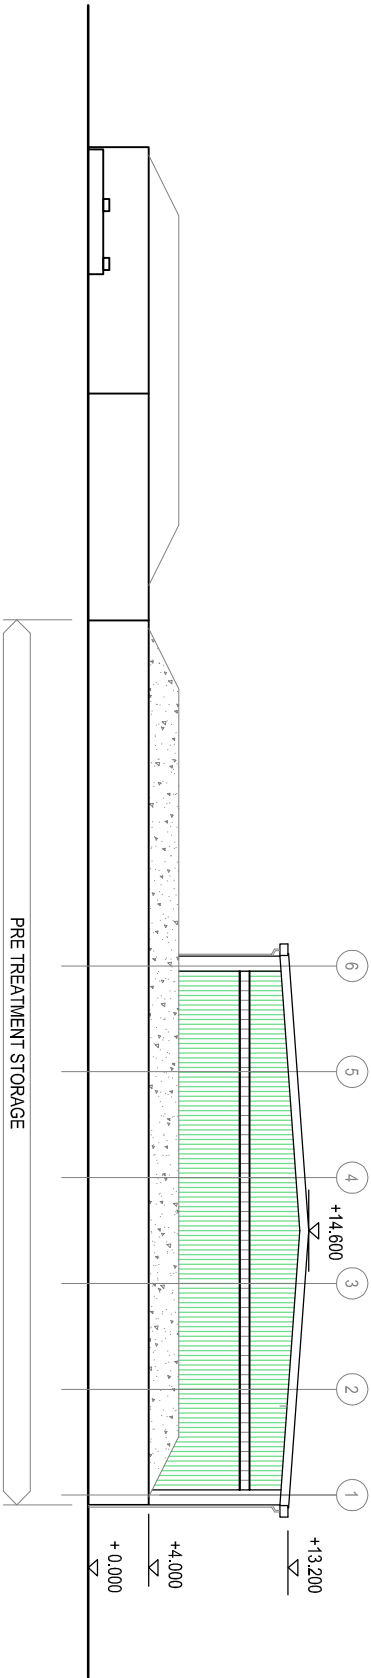

NORTH ELEVATION



NOTES

- DO NOT SCALE FROM THIS DRAWING.
- ALL MEASUREMENTS ARE IN MILLIMETRES UNLESS STATED OTHERWISE.
- THIS DRAWING IS TO BE READ IN CONJUNCTION WITH THE SPECIFICATION AND ALL RELEVANT ARCHITECTURAL, ELECTRICAL, MECHANICAL AND STRUCTURAL DRAWINGS.

IN ADDITION TO THE HAZARDS/RISKS NORMALLY ASSOCIATED WITH THE TYPES OF WORK DETAILED ON THIS DRAWING, NOTE THE FOLLOWING SIGNIFICANT RESIDUAL RISKS:-

ITEM	HAZARD	RISK

REV	DESCRIPTION	BY	DATE	CHK'D	AUTH
B	DESIGN REVISED	KYL	27.09.11	OB	OB
A	DESIGN CHANGES	GP	20.09.11		



Atkins Limited
Oxford Business Park
Eynsham, Oxford
OX29 4AH
England
Telephone +44(0)1865 882 828
Fax +44(0)1865 883 060

CLIENT:



PROJECT: MMWDA RESOURCE RECOVERY CONTRACT
WILTON

TITLE:
BOTTOM ASH PLANT
GENERAL ARRANGEMENT
ELEVATION 1 OF 2

SCALE:	ORIGINAL SIZE:	DESIGNED:	DRAWN:	CHECKED:	AUTHORISED:
AS SHOWN	A3	KYL	OB		
OFFICE:	OXF	DATE:	DATE:	DATE:	DATE:
		AUG.11			

PROJECT NO:	DISCIPLINE:	TYPE:	CODE:	DRG NO:	REV:
5098970	A	P	-	SK54	B