


SOUTH EAST ELEVATION

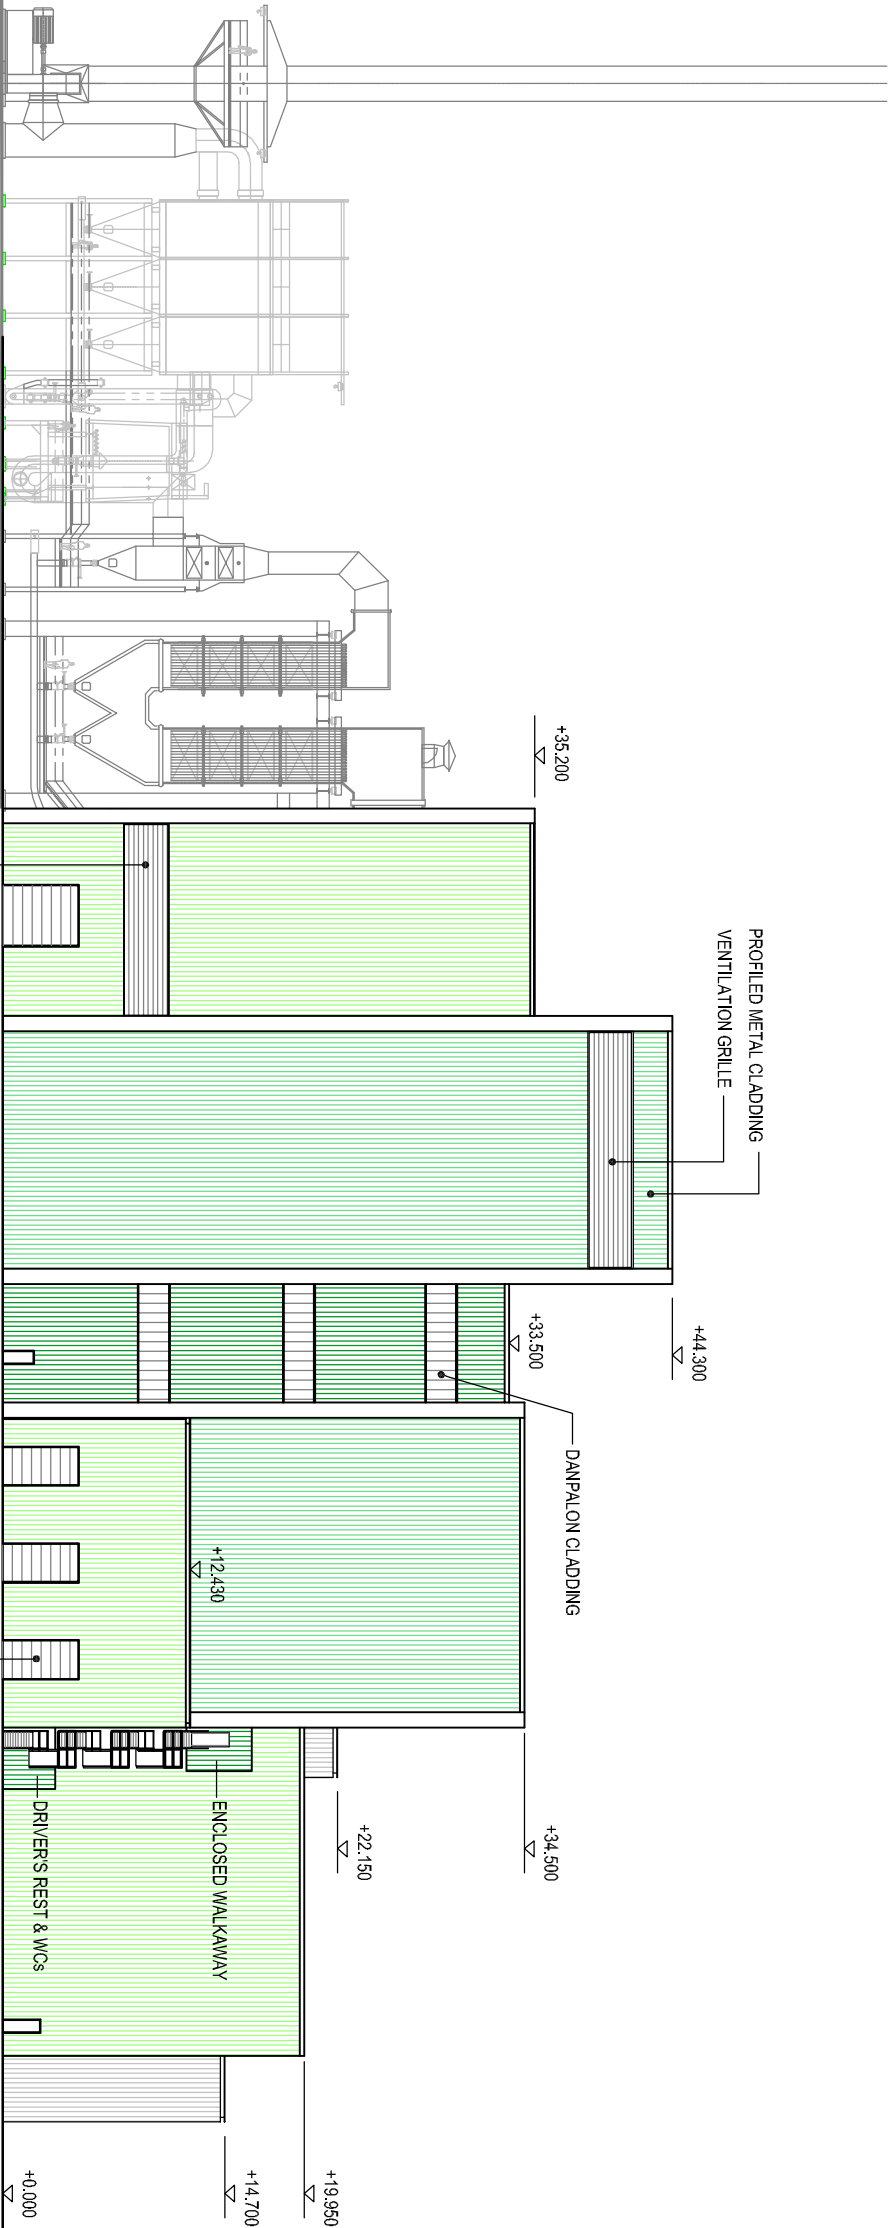

NORTH WEST ELEVATION

ATKINS

NOTES

- DO NOT SCALE FROM THIS DRAWING.
- ALL MEASUREMENTS ARE IN MILLIMETRES UNLESS STATED OTHERWISE.
- THIS DRAWING IS TO BE READ IN CONJUNCTION WITH THE SPECIFICATION AND ALL RELEVANT ARCHITECTURAL, ELECTRICAL, MECHANICAL AND STRUCTURAL DRAWINGS.

IN ADDITION TO THE HAZARDOUS RISKS NORMALLY ASSOCIATED WITH THE TYPES OF WORK DETAILED ON THIS DRAWING, NOTE THE FOLLOWING SIGNIFICANT RESIDUAL RISKS:-

ITEM	HAZARD	RISK

REV	DESCRIPTION	BY	DATE	CHK'D	AUTH
C	DESIGN REVISED	KYL	03.04.12	OB	OB
B	DESIGN REVISED	KYL	27.08.11	OB	OB
A	Design changes.	PJ	21 Sept 11	OB	OB

ATKINS

Atkins Limited
Oxford Business Park
Eynsham, Oxford
OX29 4AH
England
Telephone +44(0)1865 882 828
Fax +44(0)1865 883 950

CLIENT:



PROJECT:
MMWA RESOURCE RECOVERY CONTRACT
WILTON

TITLE:
PROPOSED
SOUTH EAST & NORTH WEST ELEVATIONS

SCALE:	ORIGINAL SIZE:	DESIGNER:	DRAWN:	CHECKED:	AUTHORISED:
1:500	A3	KYL	OB	OB	

OFFICE:	DATE:	DATE:	DATE:	DATE:
OXF		AUG.11		

PROJECT NO.:	DISCIPLINE:	TYPE:	CODE:	DWG NO.:	REV.:
5098970	A	P	-	SK10	C

5098970 / A / P / SK10C
PROJECT NO. DISCIPLINE TYPE CODE REV.