


SITE PLAN
scale 1:2000

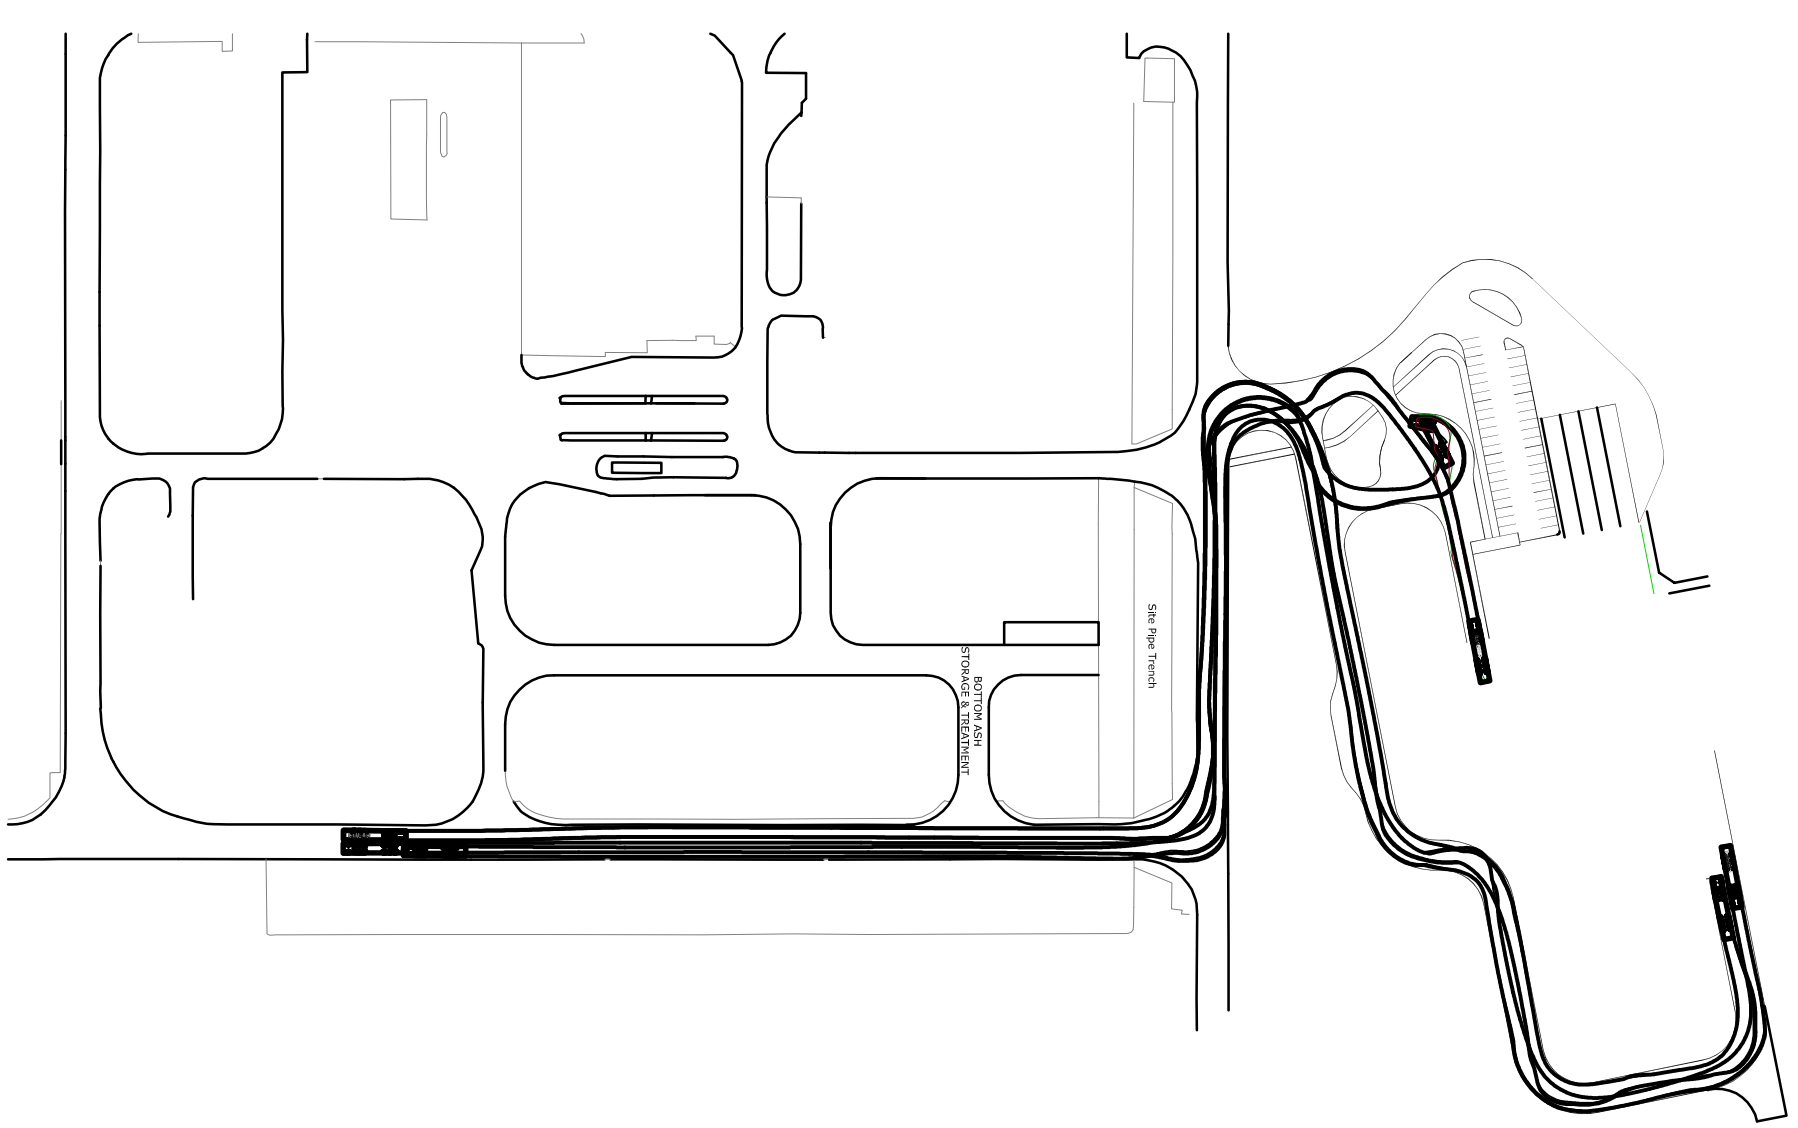

AUTO-TRACKING PLAN
scale 1:2000

ATKINS

PROJECT NO: 5098970 / A
DISCIPLINE: A
TYPE: -
CODE: -
DRG NO: TM05 / A
REV: -

Revisions	
rev A	SITE PLAN ROUTE UPDATED 07.07.11

Atkins Limited
Oxley House
Barnwood Park
Worcester
W43 9AE
England
Telephone +44(0)1925 238000
Fax +44(0)1925 238500

CLIENT:

PROJECT: MMWDA RESOURCE RECOVERY CONTRACT
WILTON

TITLE:
GENERAL ARRANGEMENT
SITE TRAFFIC MANAGEMENT

SERVICES DELIVERY & BACK LOAD ROUTE							
SCALE:	ORIGINAL SIZE:	DESIGNED:	DRAWN:	CHECKED:	AUTHORISED:		
1:2000	A3	OB	ME	OB	OB	OB	OB
OFFICE:	WAR	DATE: -	DATE: 24.06.11	DATE: 24.06.11	DATE: 24.06.11	DATE: 24.06.11	DATE: 24.06.11
PROJECT NO:	DISCIPLINE:	TYPE:	CODE:	DRG NO:	REV:		
5098970	A	-	-	TM05	A		