



NOTES

- KEY
- EXISTING FOUL WATER SEWER
 - EXISTING SURFACE WATER MAIN
 - EXISTING PUMPING MAIN

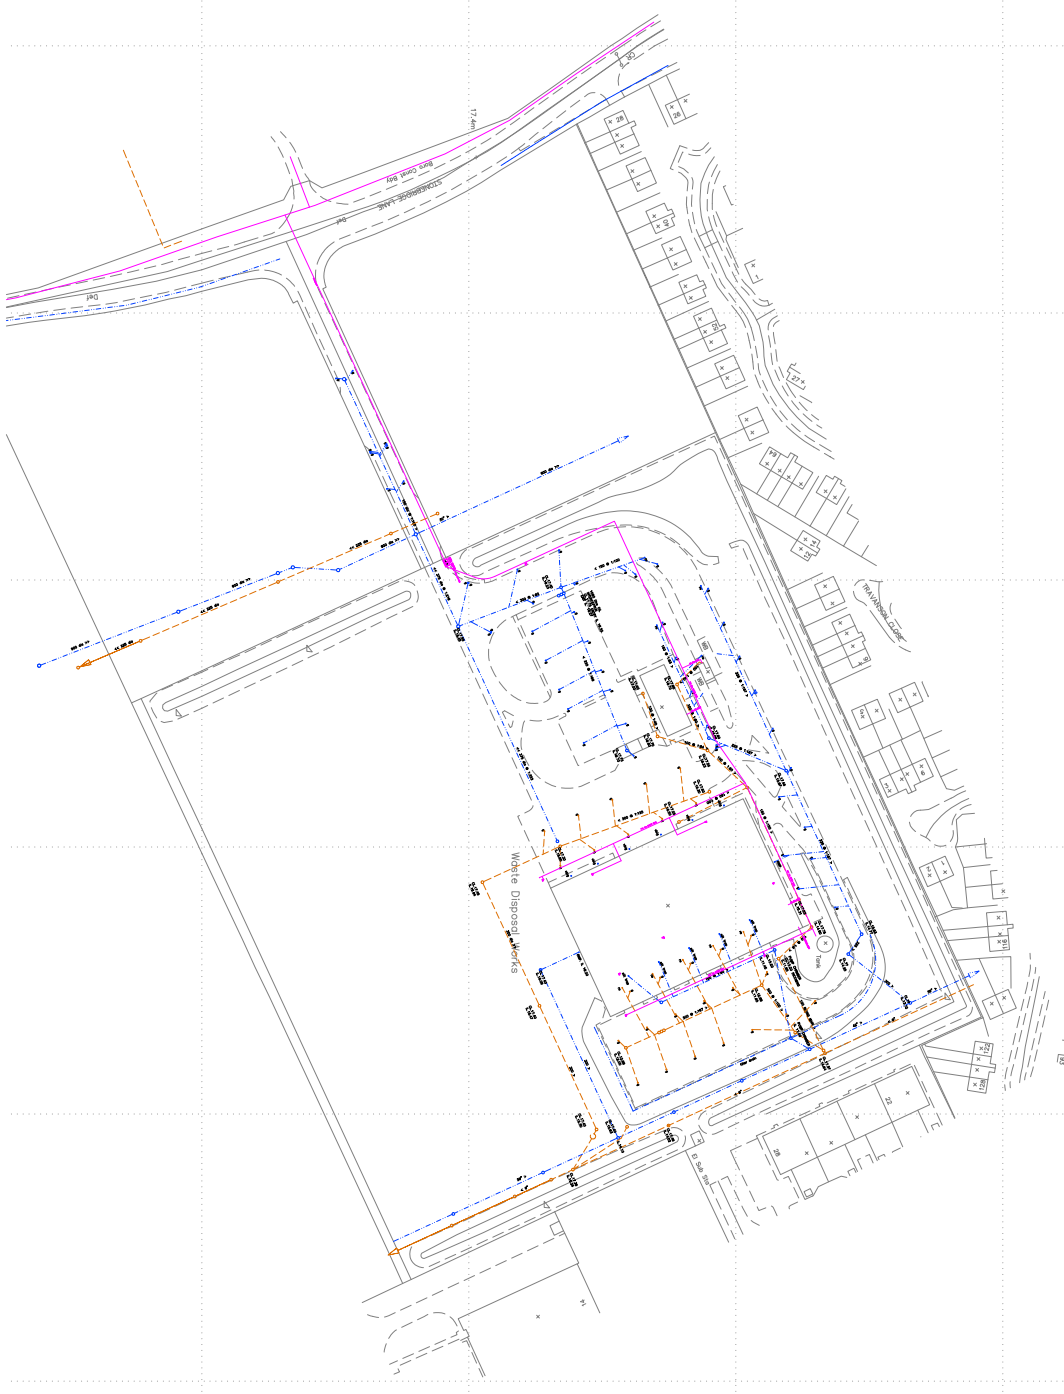

Scale 1:1000

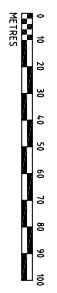

An official planning application will be measured 100mm

Version	Name	Date	Approved	Author
A	Resident	10/11/2023	10/11/2023	10/11/2023

Project: MERSERSIDE WASTE DISPOSAL AUTHORITY
 MWA: GILMROSS RECYCLING PARK

Drawing Title: PUMPING MAIN, FOUL AND SURFACE WATER SEWERS

Scale: 1:1000 @ A1
 Project of Issue INFORMATION

mouchel Infrastructure

Other: Eilemere Port Tel: 0151 356 5555 Drawing No: F722538-302 Version: A