

LEGEND

- Change of slope
- Fenceline
- Gate
- Tree canopy
- Hedge
- Open grassland

- IC Inspection cover
- MH Manhole
- BH Borehole


PROPOSED ACCESS MAINTENANCE WORKS


- CUT DOWN VEGETATION TO CREATE A CLEARWAY FOR PEDESTRIAN ACCESS. Nom 2.0m WIDE. TOTAL LENGTH APPROX 2060m
- RAKE OUT AND REMOVE VEGETATION FROM THE TOP 50mm OF LEACHATE AND FIN DRAINS. APPLY APPROVED HERBICIDE Nom 2.0m WIDTH. TOTAL LENGTH APPROX 1500m
- STRIM APPROX 1m RADIUS AROUND EACH MONITORING POINT. TOTAL 27No.
- Treat potential Hogweed Approximate area 200m2.
- Cut down ground cover and overhanging vegetation. Apply approved herbicide spray. Approximate area 130m2

A	REDRAWN FOR 2022 – 2025 TERM CONTRACT	NOV 2022
A	REDRAWN FOR 2017 – 2020 TERM CONTRACT	NOV 2016
Rev.	Amendment	Date

Site
FOUL LANE FORMER LANDFILL SITE

Title
LANDSCAPE WORKS FOR ENVIRONMENTAL MONITORING ACCESS
TERM CONTRACT 2022-2025

 Merseyside Waste Disposal Authority
7th Floor
No 1 Mann Island
Liverpool
L3 1BP

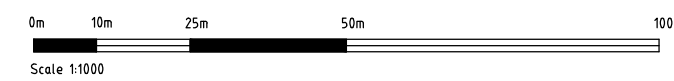

A2	Drg. No. MWDA.530-100-003	Rev. B
Drawn ASB	Scale 1:1000	Date MAR 09

Reproduced from Ordnance Survey Mapping with the permission of the controller of Her Majesty's Stationery Office © Crown Copyright.
Unauthorised reproduction infringes Crown Copyright and may lead to prosecution or civil proceedings.
Merseyside Waste Disposal Authority LA07635X