


MAINTENANCE WORKS

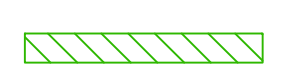

Strim growth/apply approved herbicide to create clearance 1m wide each side of the track.
Approx length 1563m x 2 nos.




Cut down and remove the vegetation from around Boreholes
Total numbers: 27




Strim growth/apply approved herbicide to create clearance 1m wide.
Approx length 550m



Rake out and remove vegetation from the top 50mm of leachate and fin drains
Apply approved herbicide nom. 1.0m width.
Total length approx. 1550m

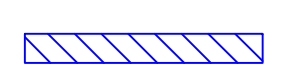

[Cut down ground cover to create a path 2m wide to water course at SW9.
Approx 20m long

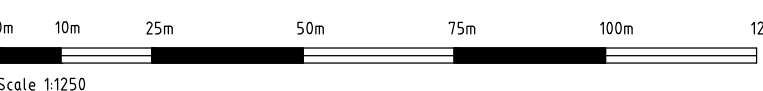C	REDRAWN FOR 2022-2025 TERM CONTRACT	JAN 21
B	REDRAWN FOR 2017-2020 TERM CONTRACT	NOV 16
A	EXTENT OF WORKS MODIFIED AND WIDTH OF PATHWAY WIDENED	JUNE 2014
Rev.	Amendment	Date
Client		
Site		
SEFTON No 3 FORMER LANDFILL SITE		
Title		
LANDSCAPE MAINTENANCE TERM CONTRACT 2022 - 2025		
 Merseyside Waste Disposal Authority 7th Floor IMANN ISLAND Liverpool L3 1BP		
		
A3	Dwg. No. MWDA.520.3-100-002	Rev. C
Drawn	BINU	Scale N.T.S
Date		MAY 2014