
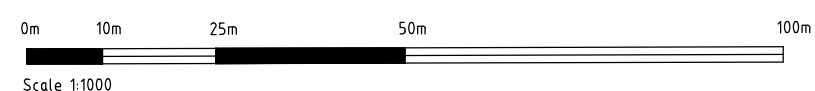


LEGEND

- Change of slope
- Fenceline
- Gate
- Specimen tree
- Tree canopy
- Hedge
- IC Inspection Cover
- MH Manhole
- BH Borehole
- GW Gas Well
- RGW Redundant Gas Well
- CUT DOWN VEGETATION TO Nom 50mm HEIGHT.  
TOTAL AREA APPROX 11000m2
- STRIM DOWN VEGETATION FROM BETWEEN TREES AND SHRUBS, AND APPLY APPROVED HERBICIDE.  
APPROX 350m2  
PRUNE TREES AND SHRUBS AS REQUIRED

B	TITLE REVISED FOR 2022 –2025 TERM CONTRACT	JAN 22
A	REDRAWN FOR 2017–2020 TERM CONTRACT	NOV 16
Rev.	Amendment	Date
Client		
Site		
BILLINGE FORMER LANDFILL SITE ACCESS ROAD		
Title		
LANDSCAPE MAINTENANCE TERM CONTRACT 2022 - 2025		
 Merseyside Waste Disposal Authority 7th Floor 1 MANN ISLAND Liverpool L3 1BP		
		
A3	Dwg. No. MWDA.510–100–004	Rev. B
Drawn	BINU	Scale N.T.S.
Date JUNE 2014		