



PROPOSED SITE LAYOUT  
(SCALE 1:500)

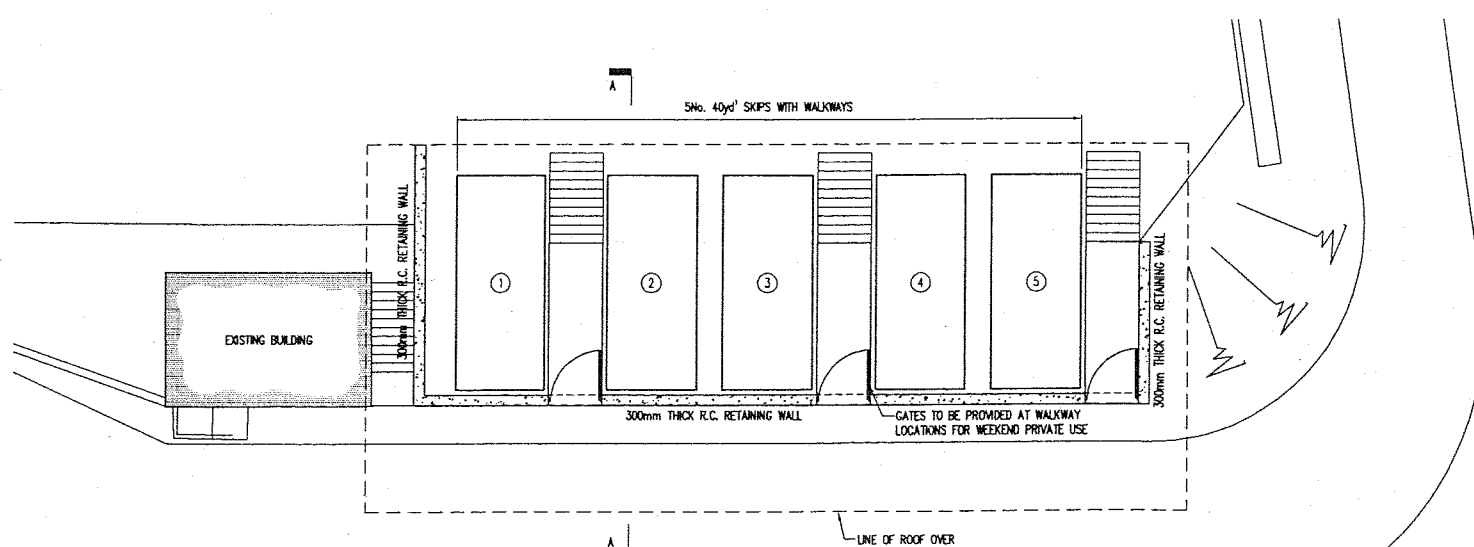

PROPOSED NEW COMMERCIAL WASTE FACILITY  
(SCALE 1:100)

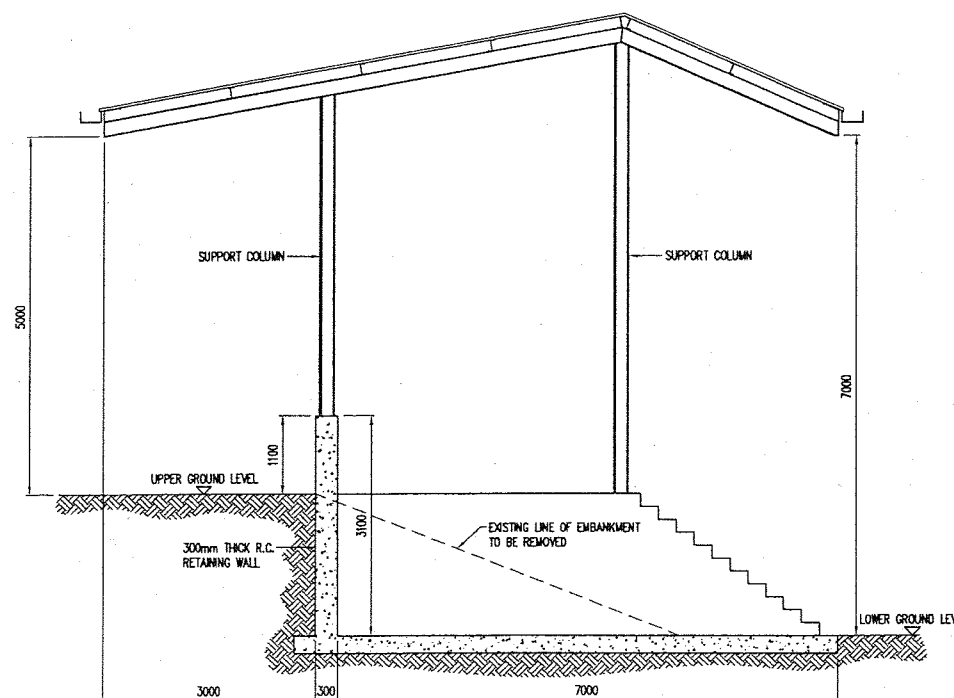

SECTION A-A  
(SCALE 1:50)

**GENERAL NOTES**  
DO NOT SCALE OFF THIS DRAWING  
THIS DRAWING TO READ IN CONJUNCTION WITH ALL RELEVANT STRUCTURAL AND ARCHITECTURAL DRAWINGS AND SPECIFICATIONS.  
ALL DIMENSIONS TO BE CHECKED ON SITE BY THE CONTRACTOR / FABRICATOR PRIOR TO COMMENCEMENT OF WORKS.  
ALL DIMENSIONS ARE IN MILLIMETRES UNLESS STATED OTHERWISE.  
ALL WORKS TO BE CARRIED OUT IN STRICT ACCORDANCE WITH THE ALL SPECIFICATIONS, RELEVANT BRITISH STANDARDS AND WHERE APPLICABLE LOCAL AUTHORITIES REQUIREMENTS.

**LEGEND**  
 DIRECTION OF NEW COMMERCIAL TRAFFIC  
 NEW LAYBY AREA

P1	28.05.10	SD	ISSUED FOR COMMENT	RE
Rev	Date	Checked	Description	By

PLANNING DRAWING

**Sutcliffe**  
18-20 Harrington Street, Liverpool L2 9QA  
t: 0151 227 3155 f: 0151 227 3156  
e: sutcliffe@sutcliffe.co.uk w: www.sutcliffe.co.uk

Client **VEOLIA ENVIRONMENTAL SERVICES**

Project **BIDSTON MOSS HWRC ALTERATIONS**

Drawing title **PROPOSED COMMERCIAL WASTE FACILITY LAYOUTS & SECTION**

Scale at A1	1:500, 1:100, 1:50	Drawing number	25292-100
Drawn by	R.EYRE	Revision suffix	P1
Date	28.05.10		