


- LEGEND
- EXTENT OF LEASED AREA
 - RIGHTS OF ACCESS

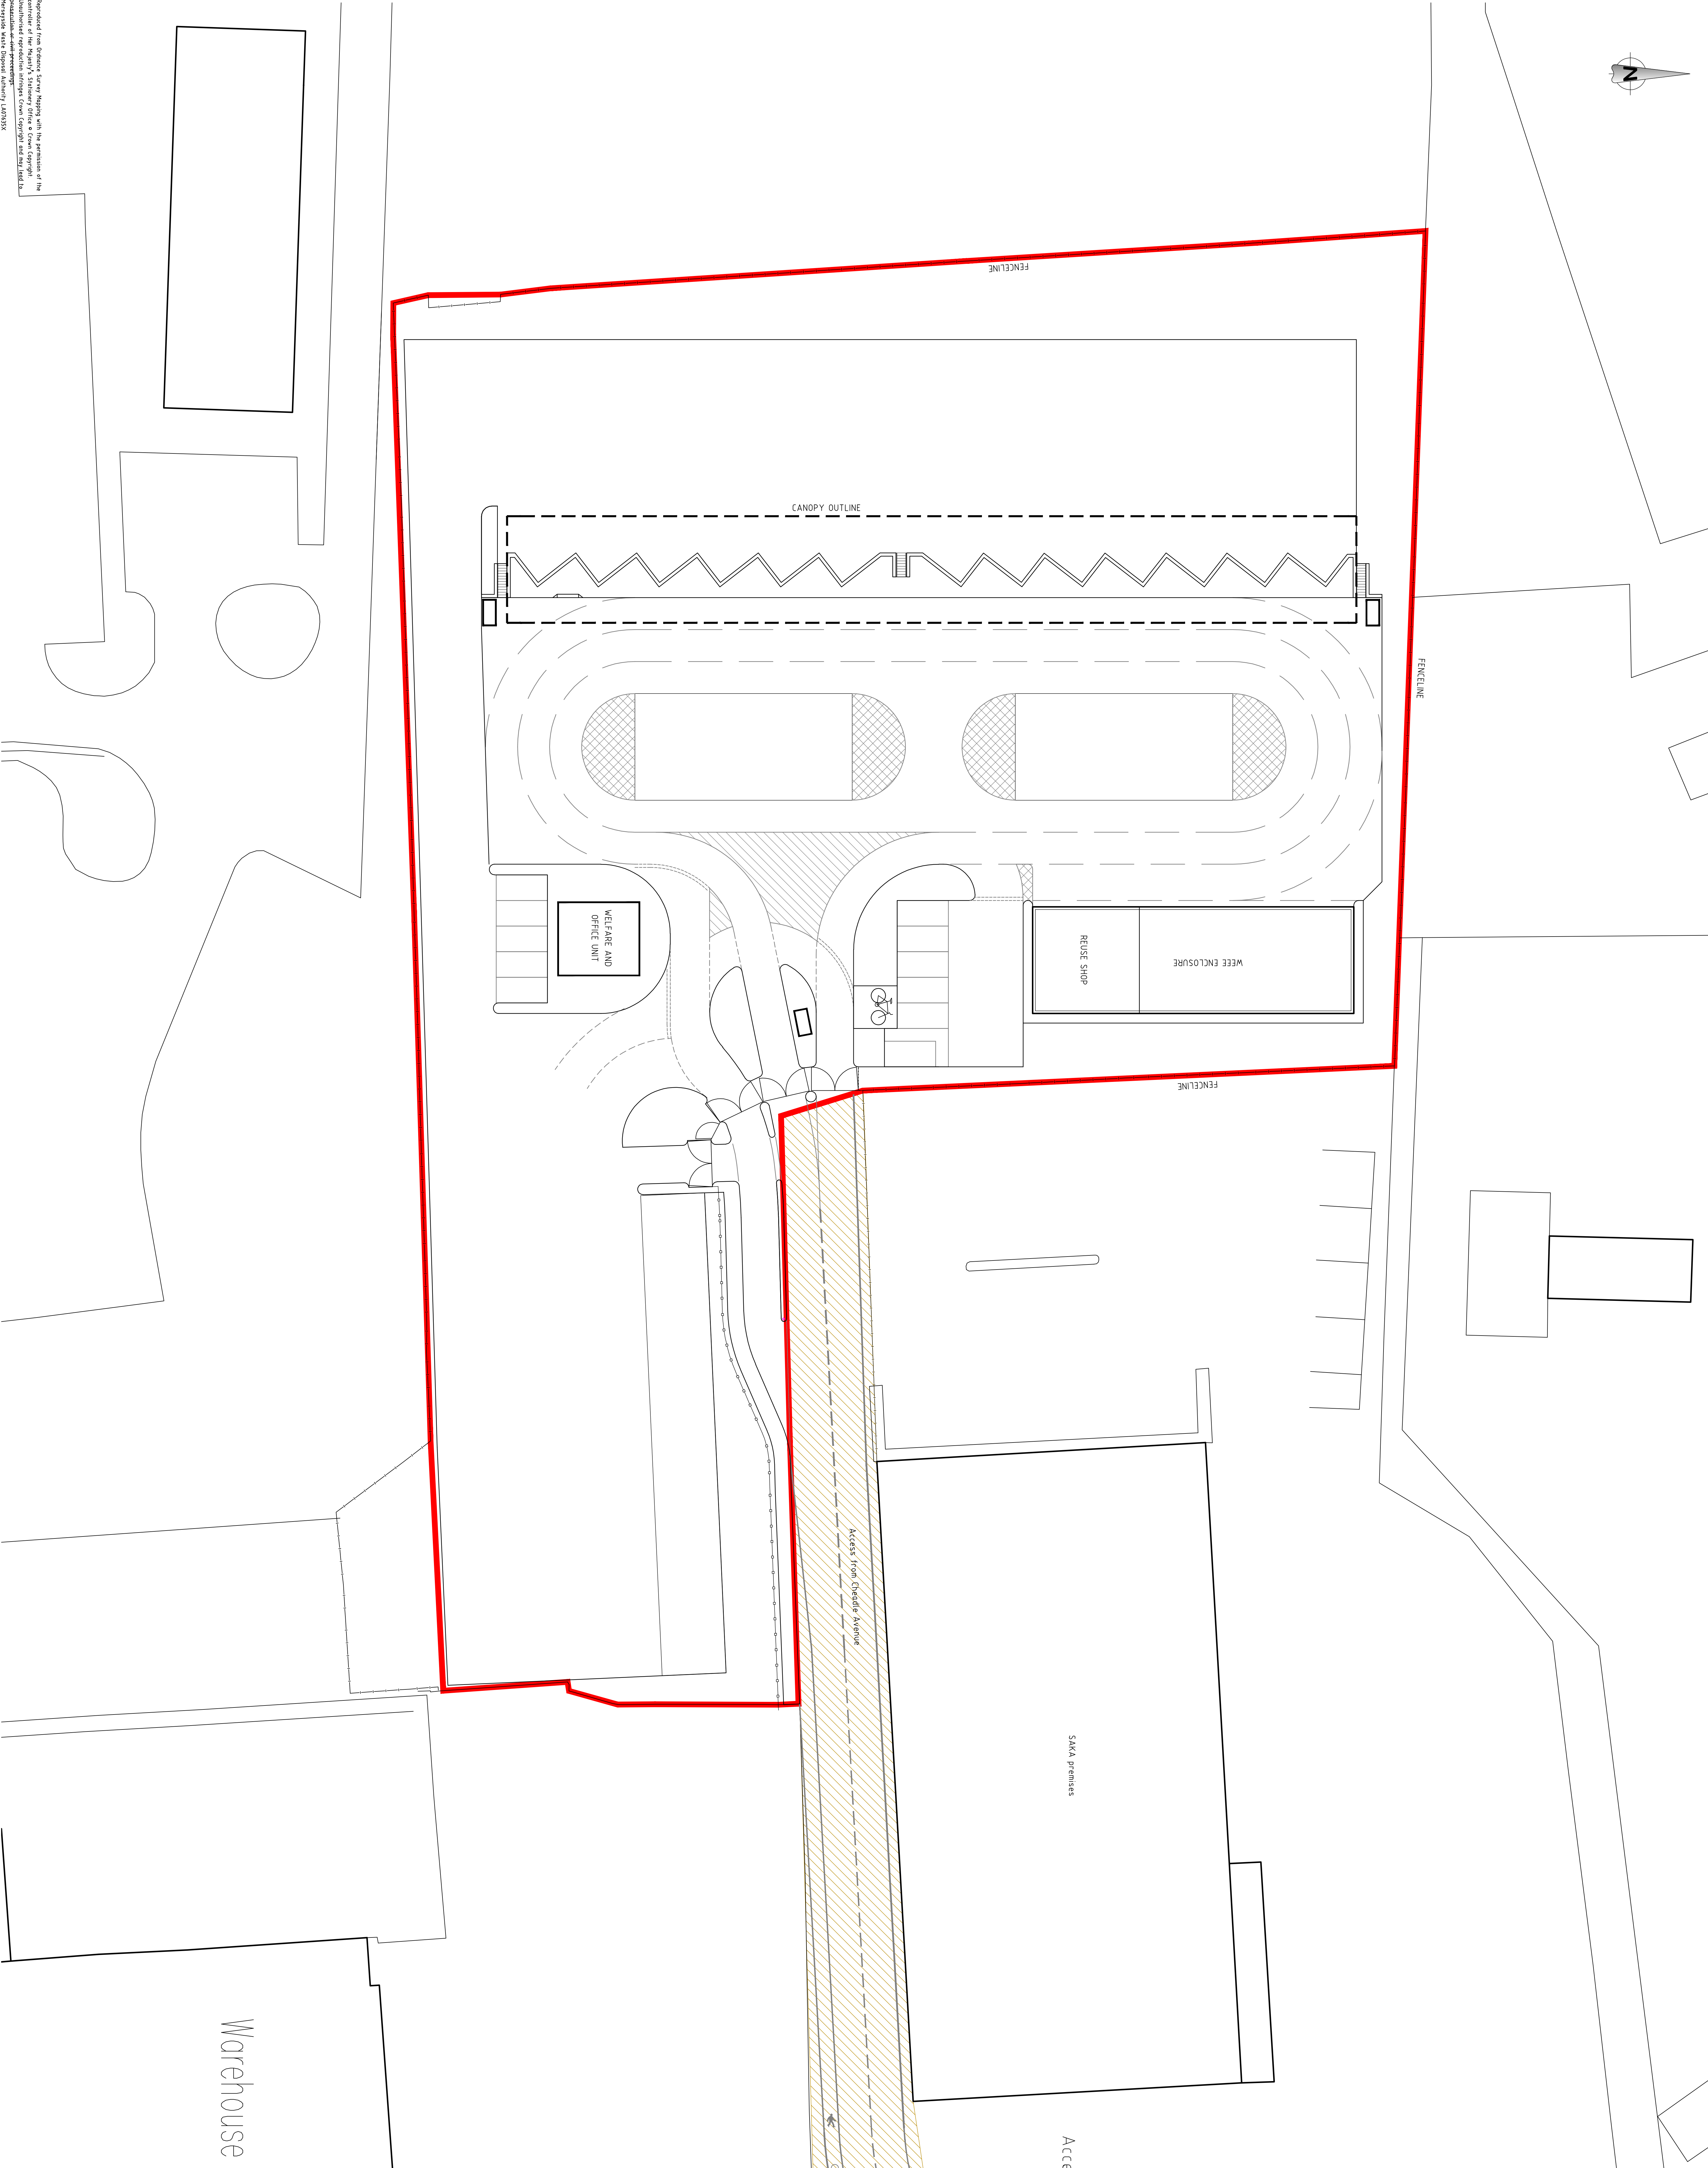

Rev.	Amendment		Date				
Site							
OLD SWAN HWRC							
Title							
LEASE AREA AND RIGHTS OF ACCESS							
A0							
Drawn: ASD		Scale: 1:2500					
Date: DEC 2018		Scale: DEC 2018					
MMDA							
Municipal Waste Disposal Authority							
27th Floor							
Liverpool							
L3 1EP							
0m 5m 10m 15m 20m							
Scale 1:2500							
Drawn: ASD							
Scale: DEC 2018							

Copyright reserved from MMDA. No part of this document may be reproduced without the written permission of MMDA. All rights reserved. MMDA is not responsible for any loss or damage arising from the use of this document. 